


LARSON
 ARCHITECT

1974 Nakomis Avenue
 La Crosse, WI 54603
 (608) 784-6808
 FAX (608) 784-6599

AWIK TRIP STORES
AWIK STOP STORES

FUEL CANOPY

Revised :
 Date :
 Checked : TPL
 Drawn : JPL
 Project # :

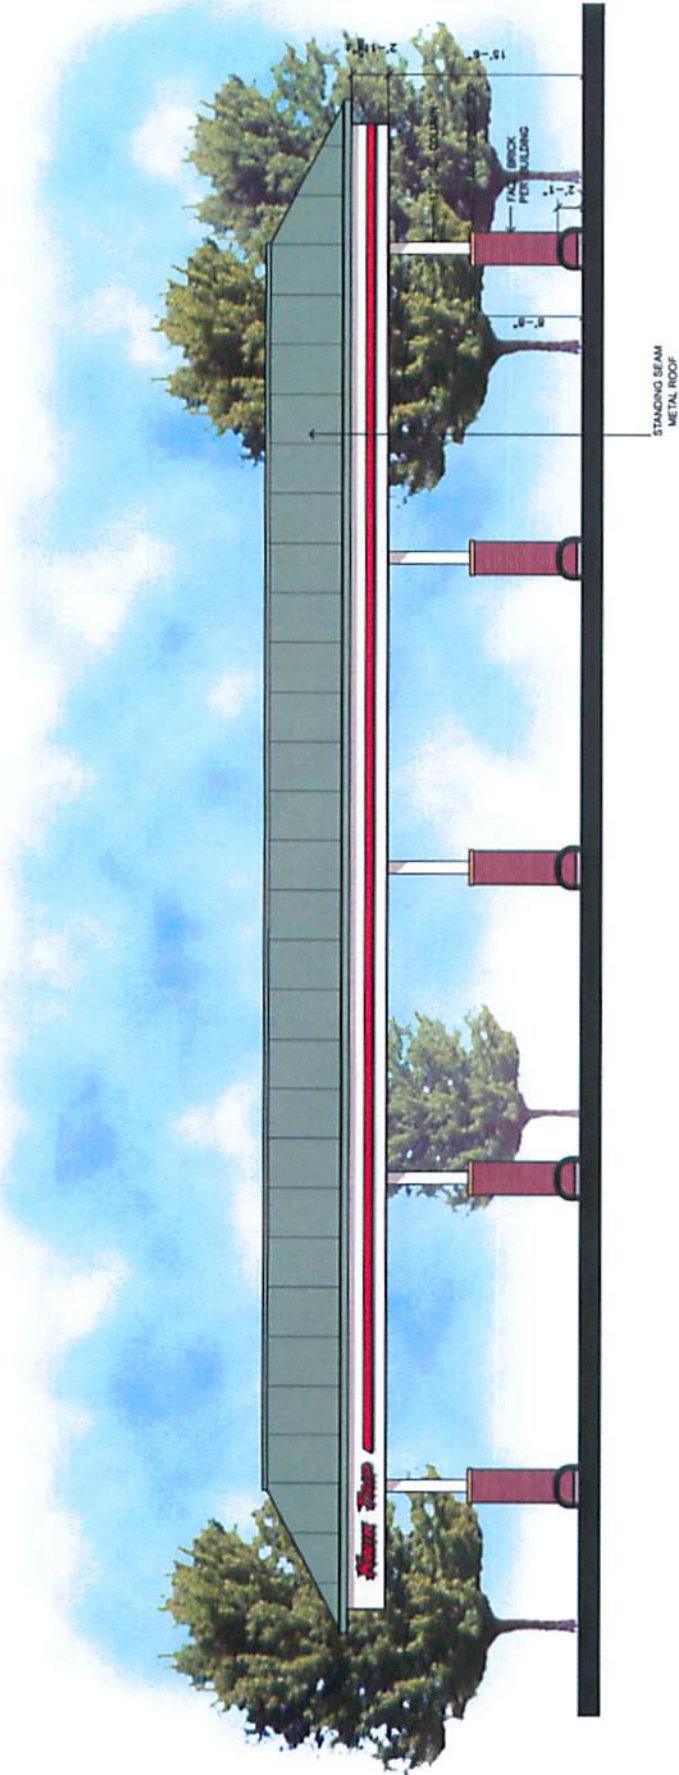

FRONT ELEVATION



SIDE ELEVATION